
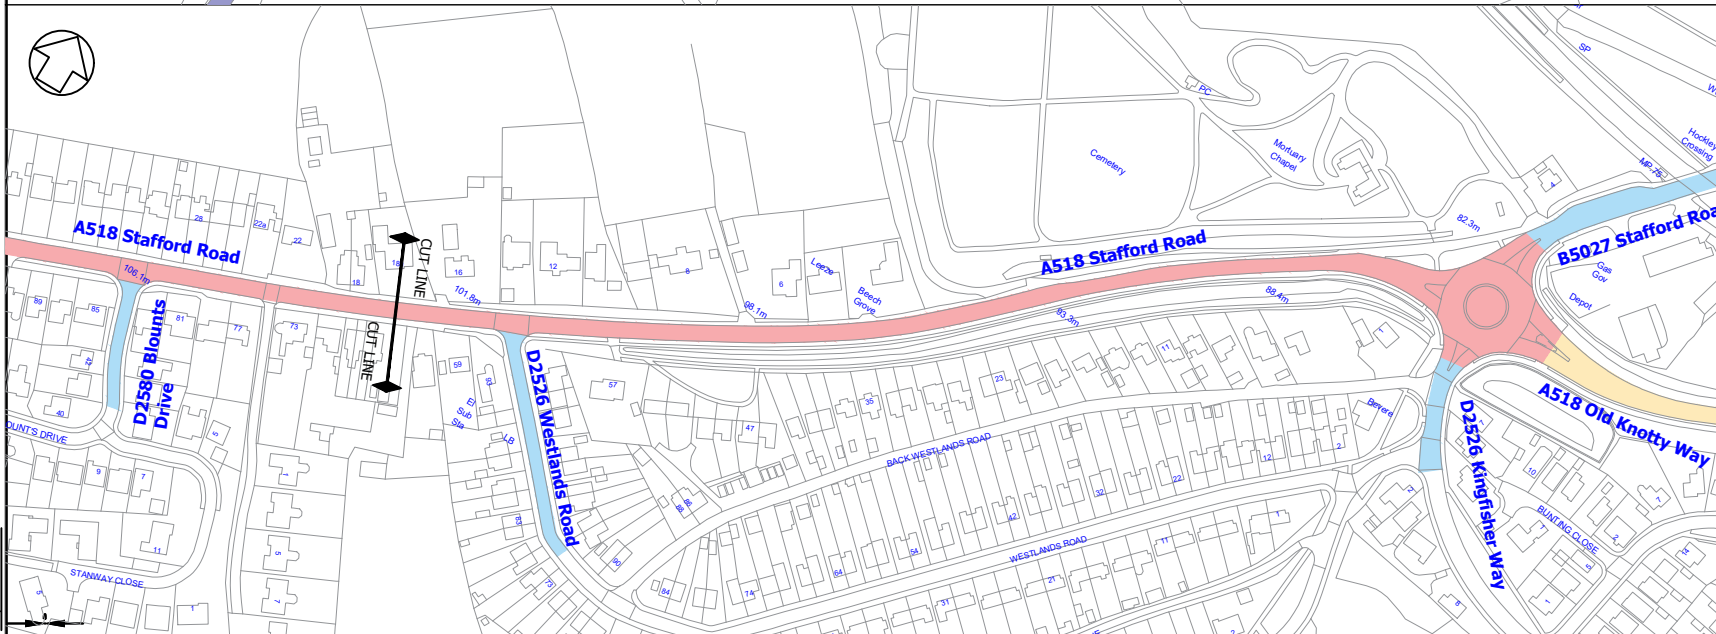


© Crown copyright and database rights 2020 Ordnance Survey 100019422
You are not permitted to copy, sub-license, distribute or sell any of this data to third parties in any form.
Produced by Staffordshire County Council, 2020.

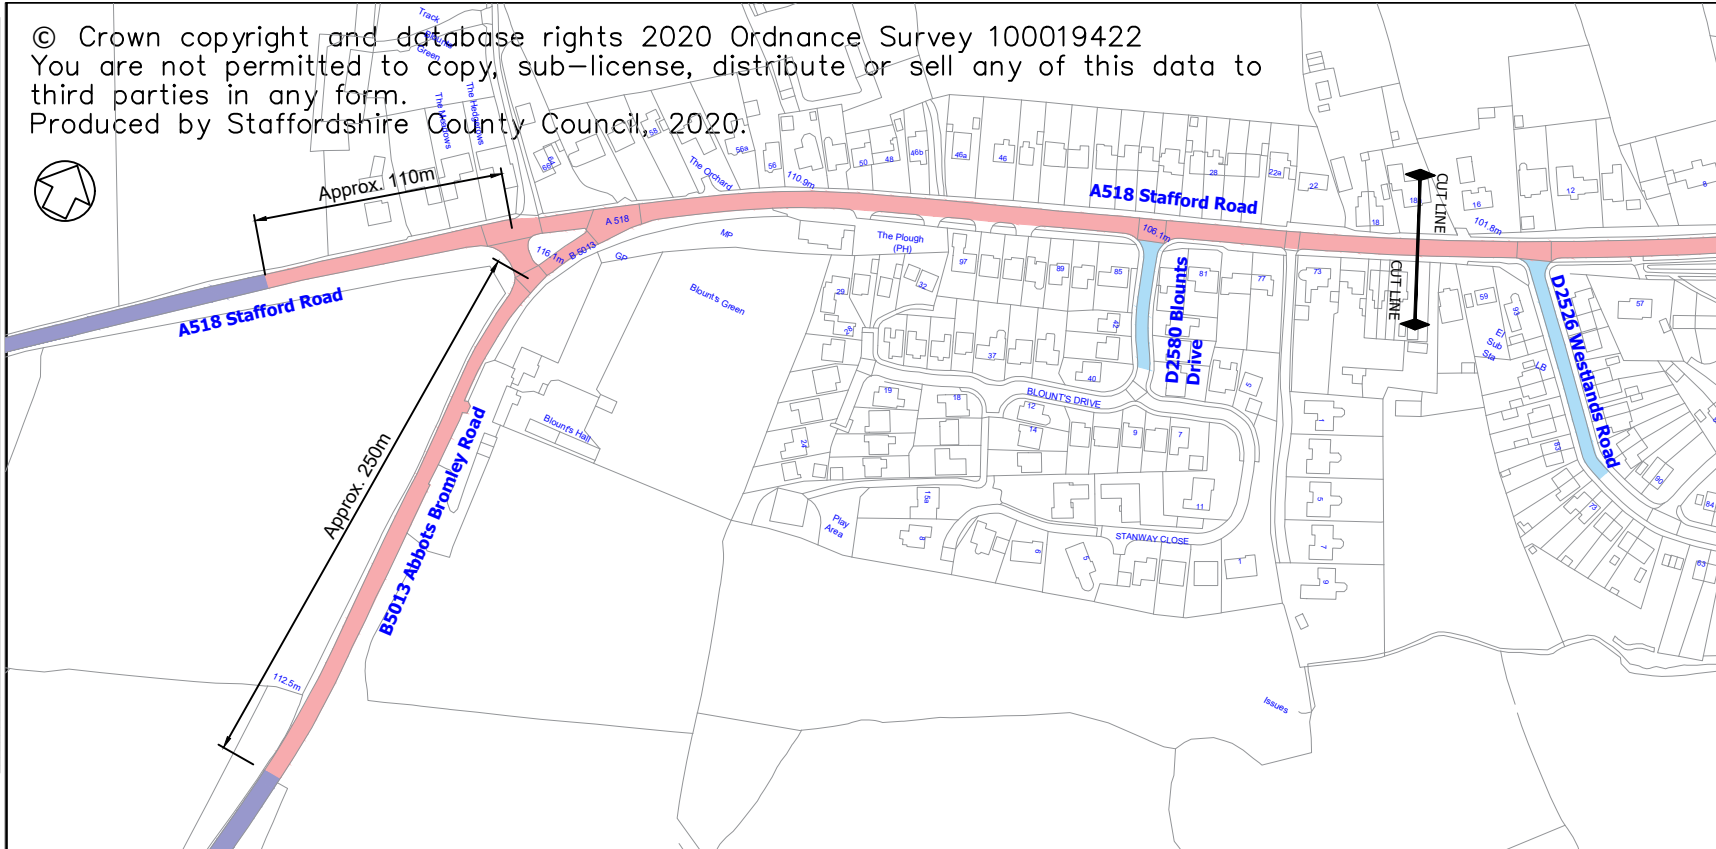

KEY

- Proposed 30mph Speed Limit
- Existing 60mph Speed Limit to remain
- Existing 40mph Speed Limit to remain
- Existing 30mph Speed Limit to remain

Rev	Detail	By	Date
Revisions			
Original Version		Preliminary	
Drawn: IG		For comment	
Design: IG		For tender	
		For construction	
		As constructed	
Date: March 2020		To Consultation	<input checked="" type="checkbox"/>

Checked by:-

Approved by:- (Drawing NOT approved if this box is empty)

Staffordshire
County Council
working with amey
www.staffordshire.gov.uk www.amey.co.uk

Project Name
S278 Hazelwall Farm

Drawing Title
Traffic Regulation Order
30mph Speed Limit Extension

Grid reference : 408538, 332837
Original Drawing Size : A4 Dimensions : m
Scale : NTS Copyright © Amey

Drawing No
CDD0117-TRO-01

Rev
TC0